


DBILLING
c:\cadd\design\774645es.708
02/14/01 02:26:10 PM
STARTING DATE: 01/18/01
DATE LAST REV.:
DRAWN BY: D. BILLINGSLEY
DRAFT. CHK. BY: D. LAMB
ENGR. CHK. BY: D. LAMB
INITIATOR: D. LAMB
PROJ. MGR.: J. YACOB
PROJ. NO.: 774645
DWG. NO.: ... \774645es.708

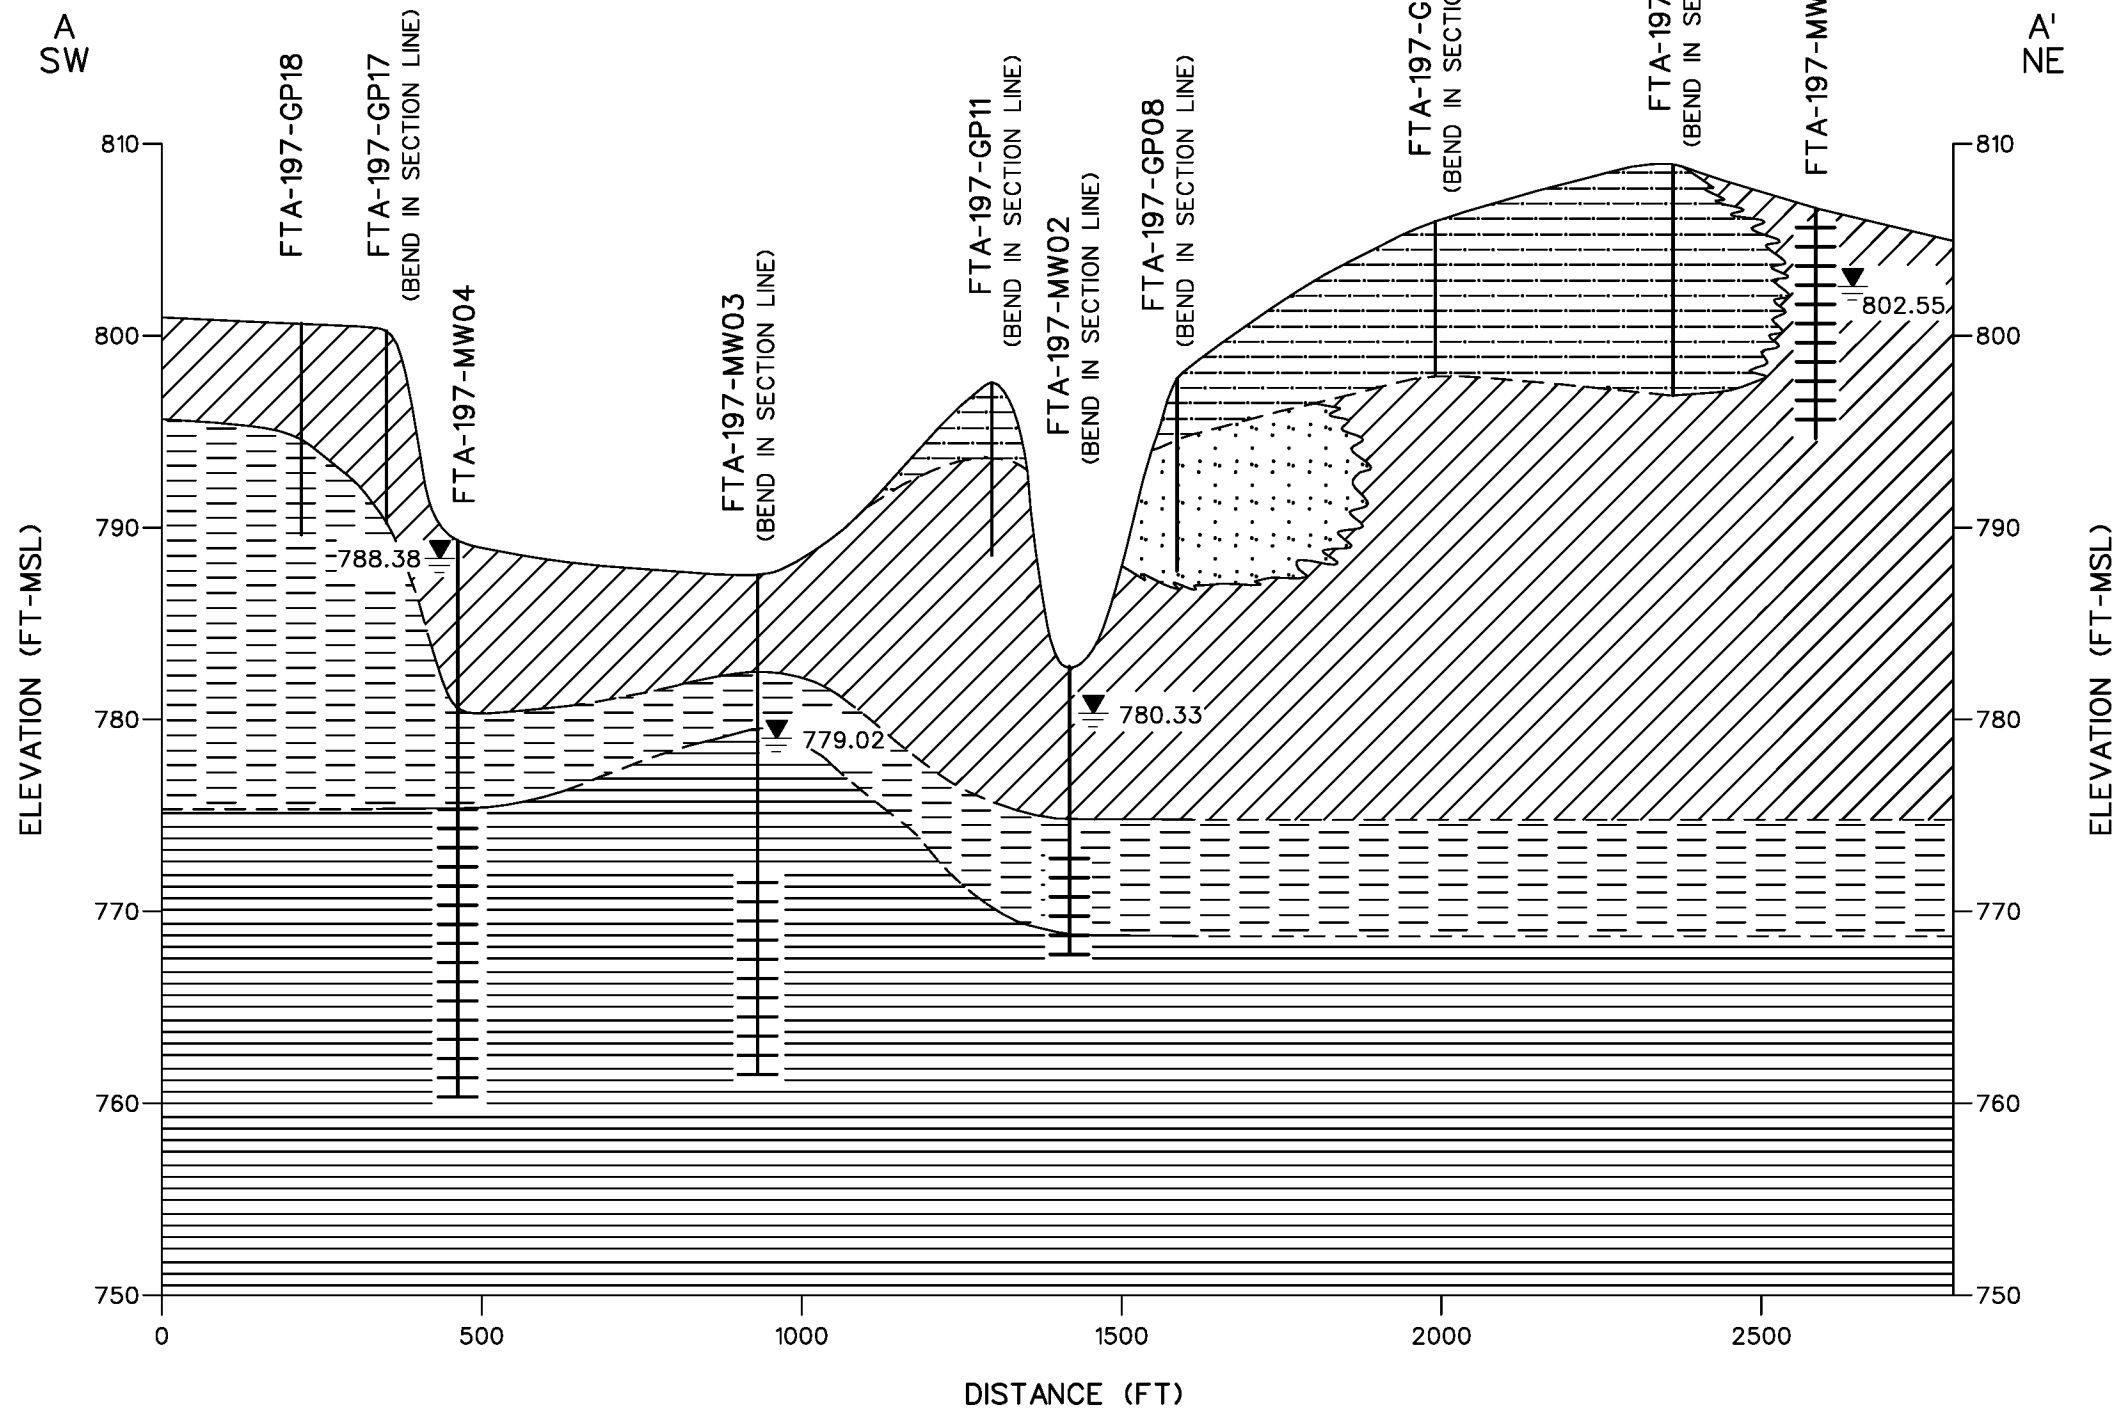

LEGEND

	SCREEN INTERVAL
	WATER TABLE (MARCH 13, 2000)
780.33	GROUNDWATER ELEVATION (FT MSL)
	SILT
	SAND
	CLAY
	WEATHERED SHALE
	SHALE

NOTE:

1. ELEVATIONS ARE REFERENCED TO THE NORTH AMERICAN VERTICAL DATUM OF 1988.
2. SEE FIGURE 3-1 FOR CROSS SECTION LOCATION.
3. DASHED WHERE INFERRED.

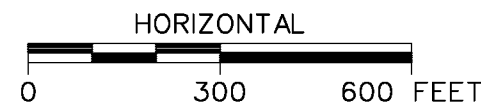


FIGURE 4-2
GEOLOGIC CROSS SECTION A-A'
AMMUNITION SUPPLY POINT AND
BUILDING 4416
PARCELS 197(7) AND 199(7)

U. S. ARMY CORPS OF ENGINEERS
MOBILE DISTRICT
FORT McCLELLAN
CALHOUN COUNTY, ALABAMA
Contract No. DACA21-96-D-0018